




**POTRERO AVENUE**  
**17TH TO 20TH ST**

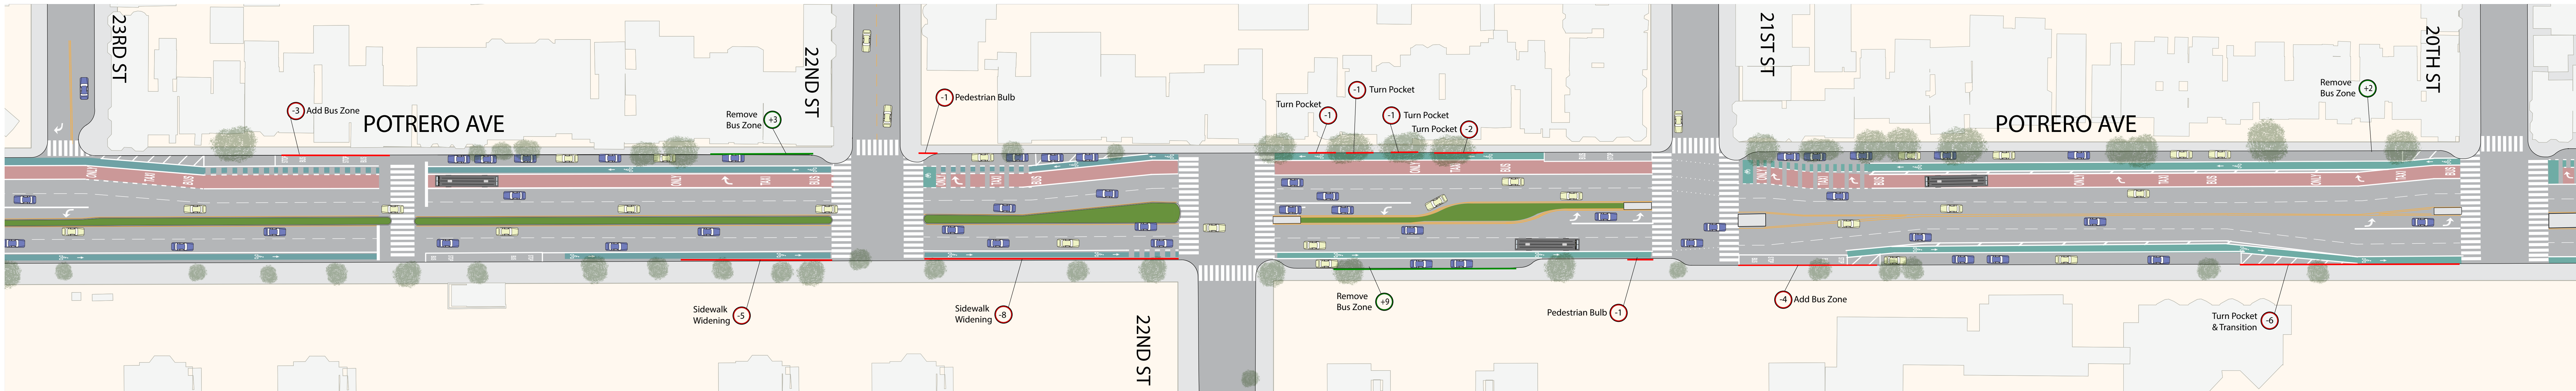

**POTRERO AVENUE**  
**20TH TO 23RD ST**

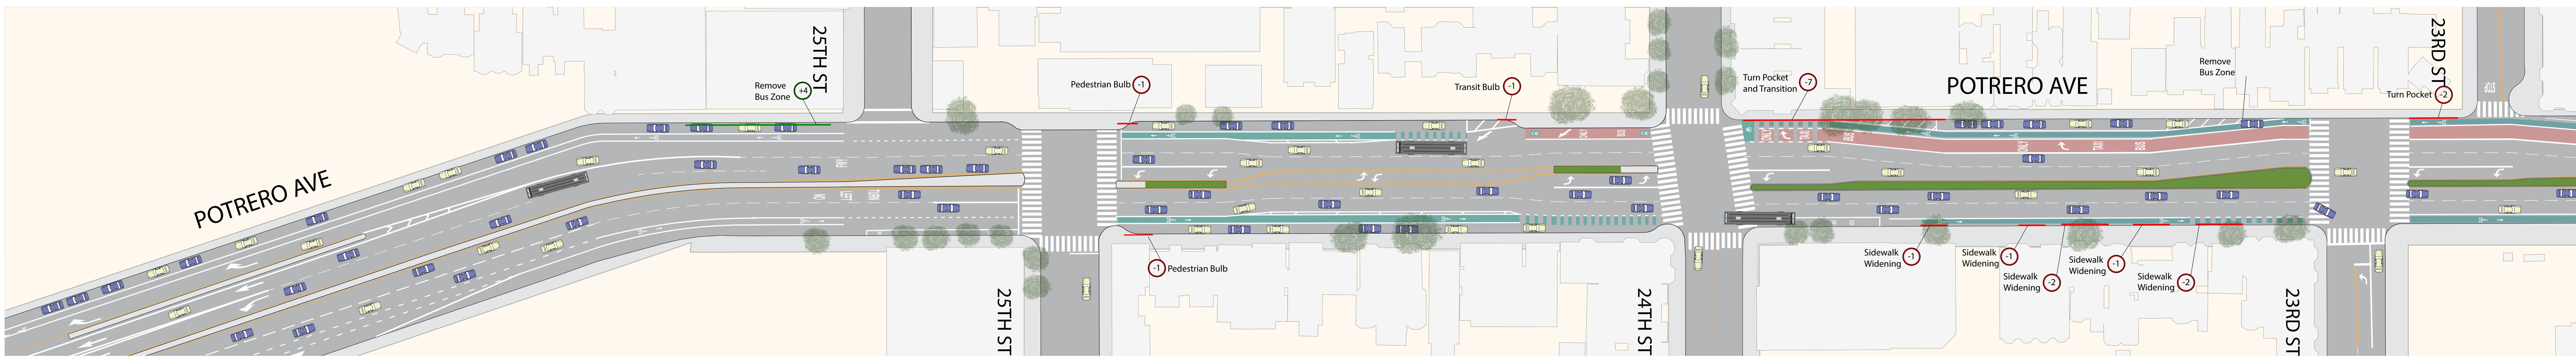

**POTRERO AVENUE**  
**23RD TO 25TH ST**

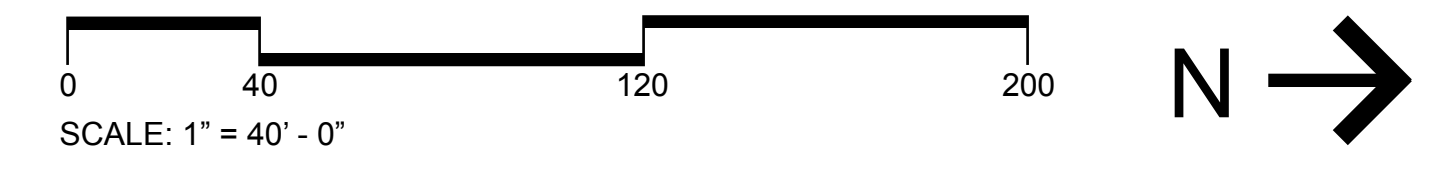

**POTRERO STREETSCAPE IMPROVEMENTS**  
**PROJECT PLANVIEW**