




POTRERO AVENUE FACING NORTH
17TH TO 18TH AND 24TH TO 25TH, INTERSECTION

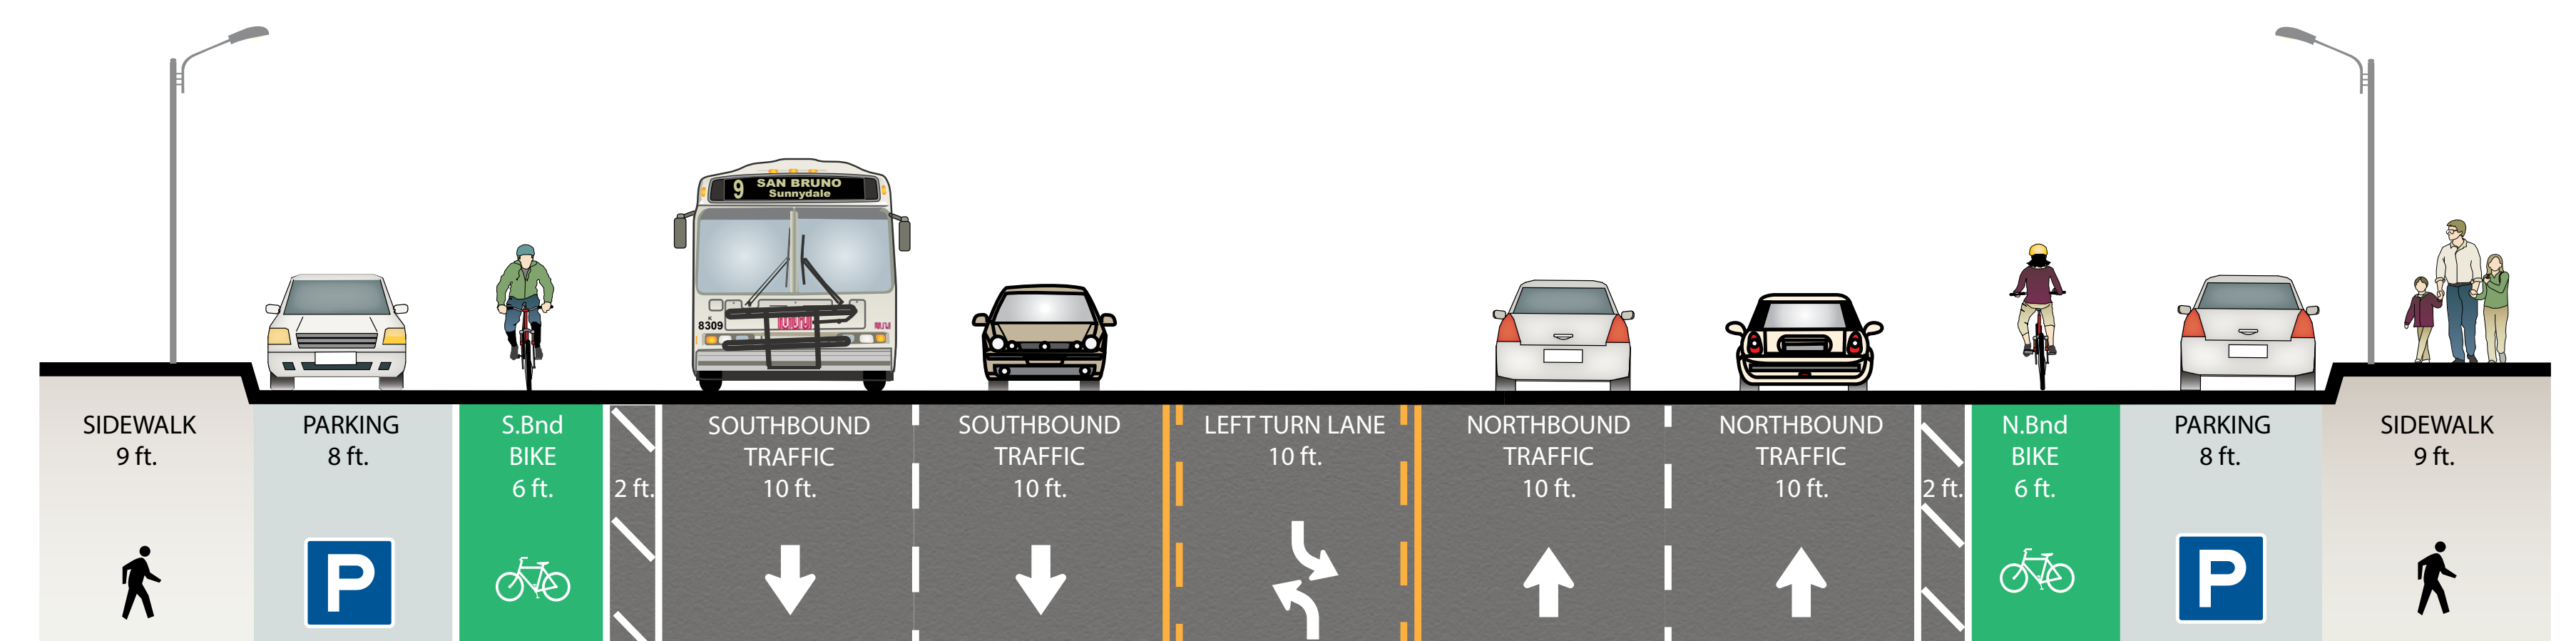


POTRERO AVENUE FACING NORTH
17TH TO 18TH AND 24TH TO 25TH, MIDBLOCK

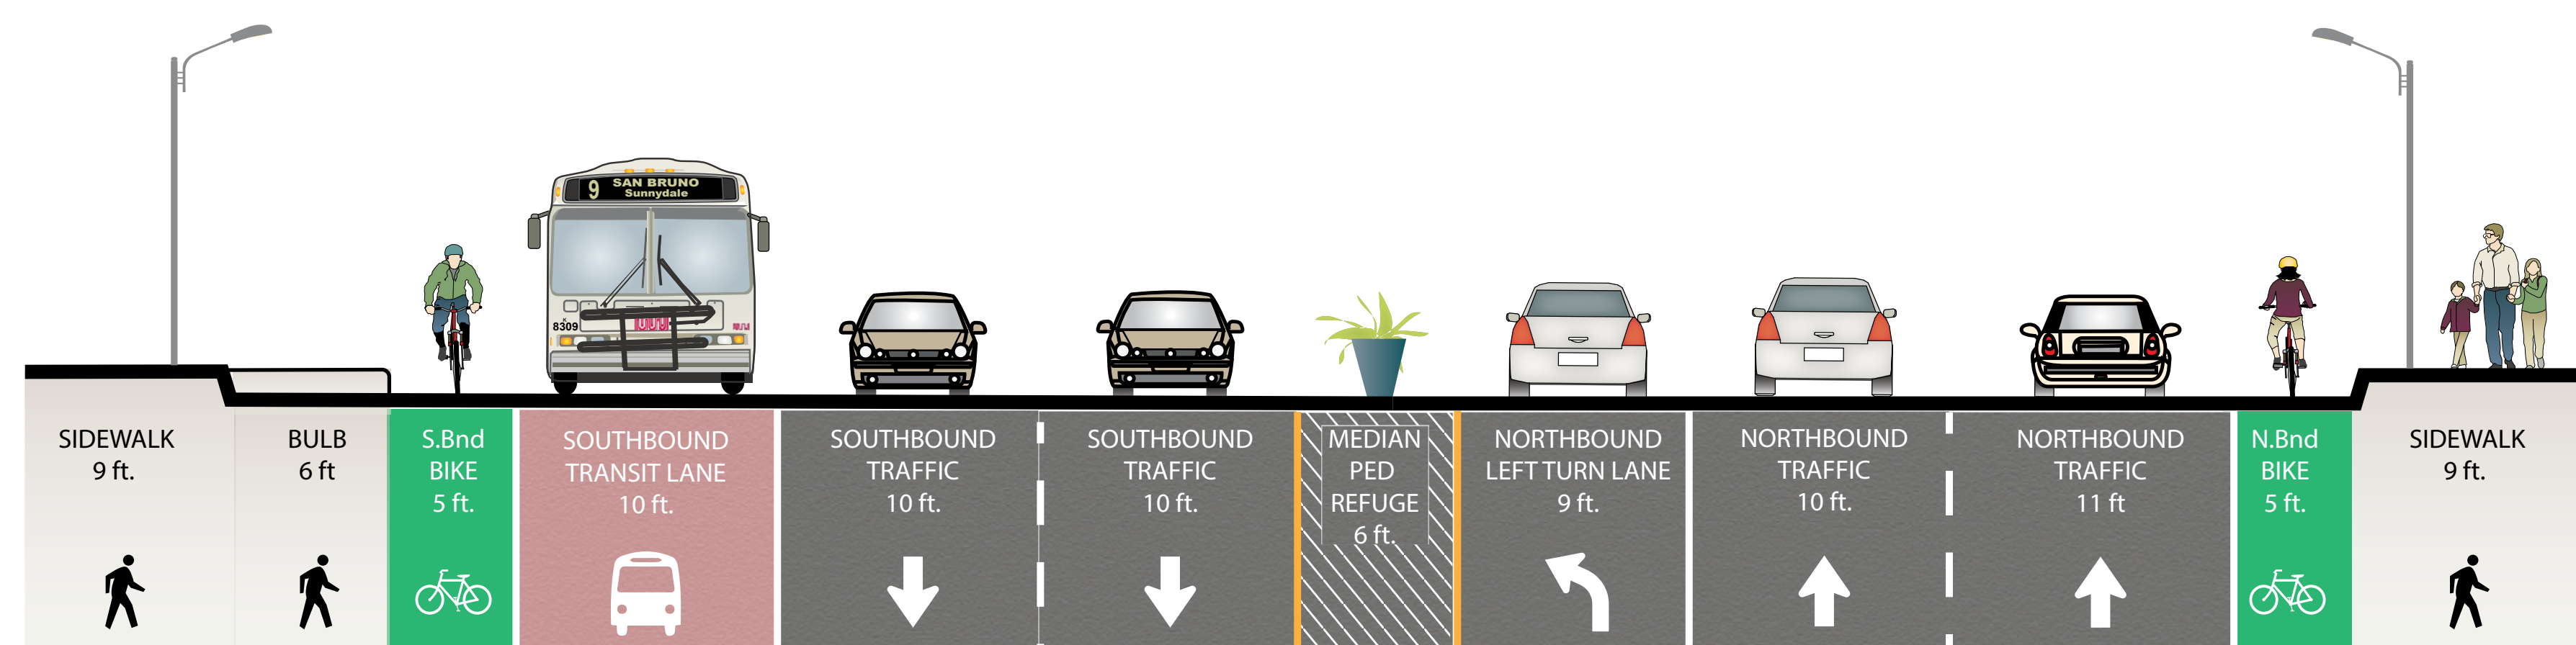


POTRERO AVENUE FACING NORTH
18TH TO 22ND, INTERSECTION

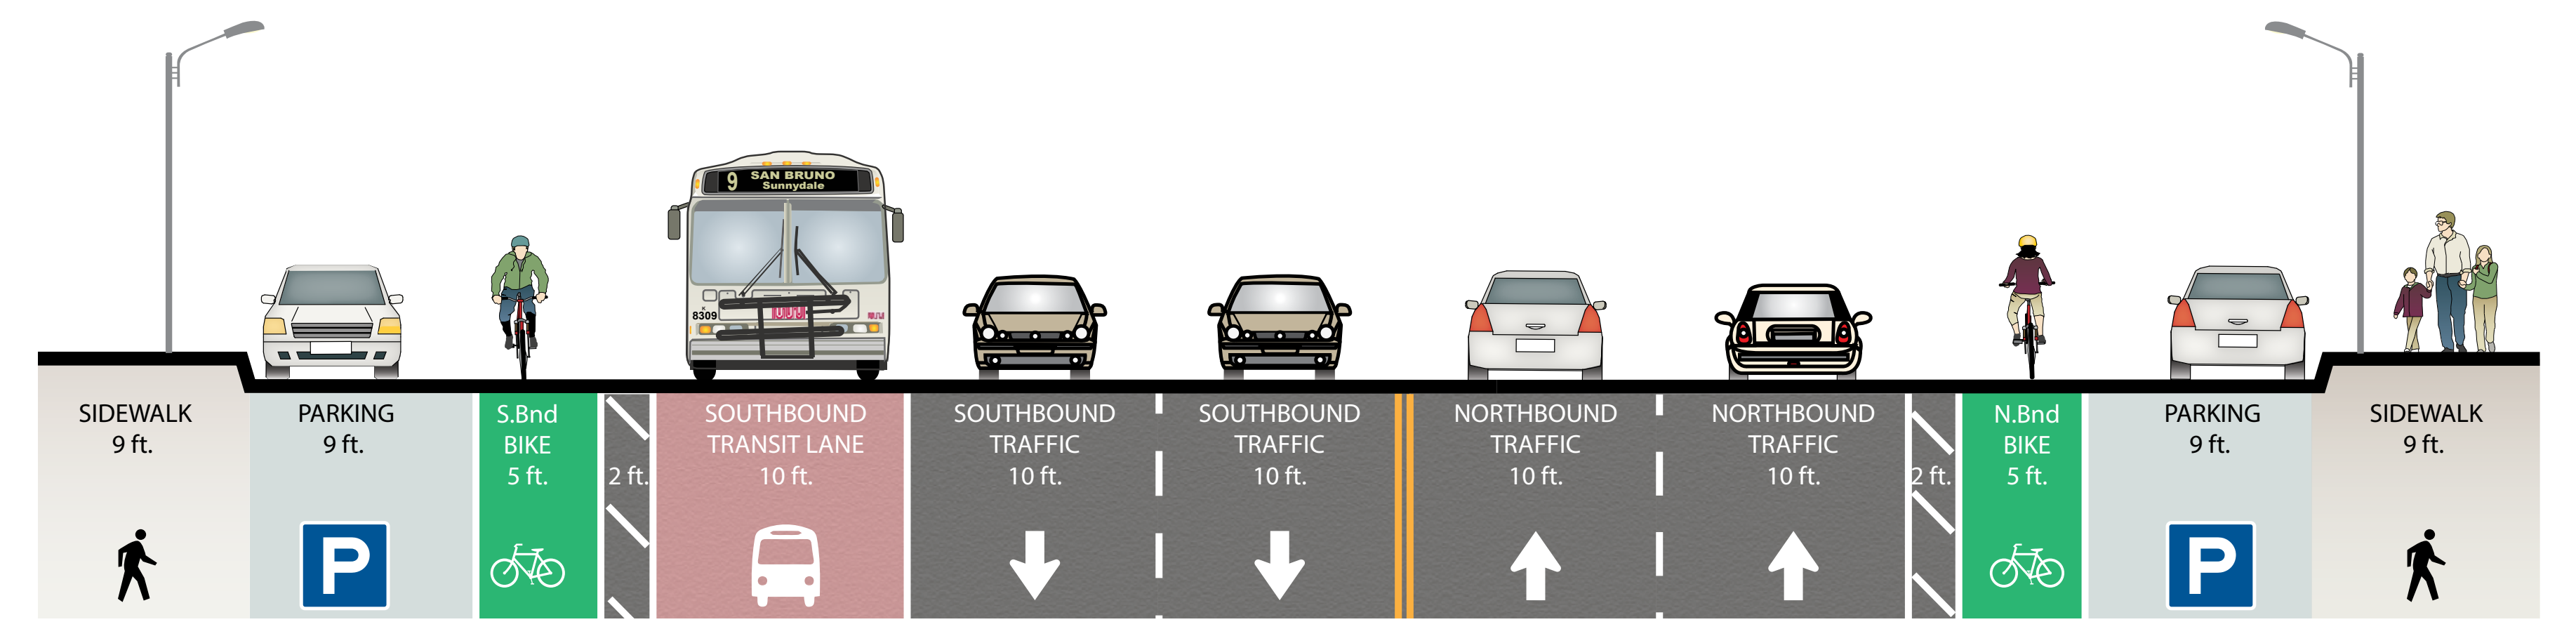

POTRERO AVENUE FACING NORTH
18TH TO 22ND, MIDBLOCK

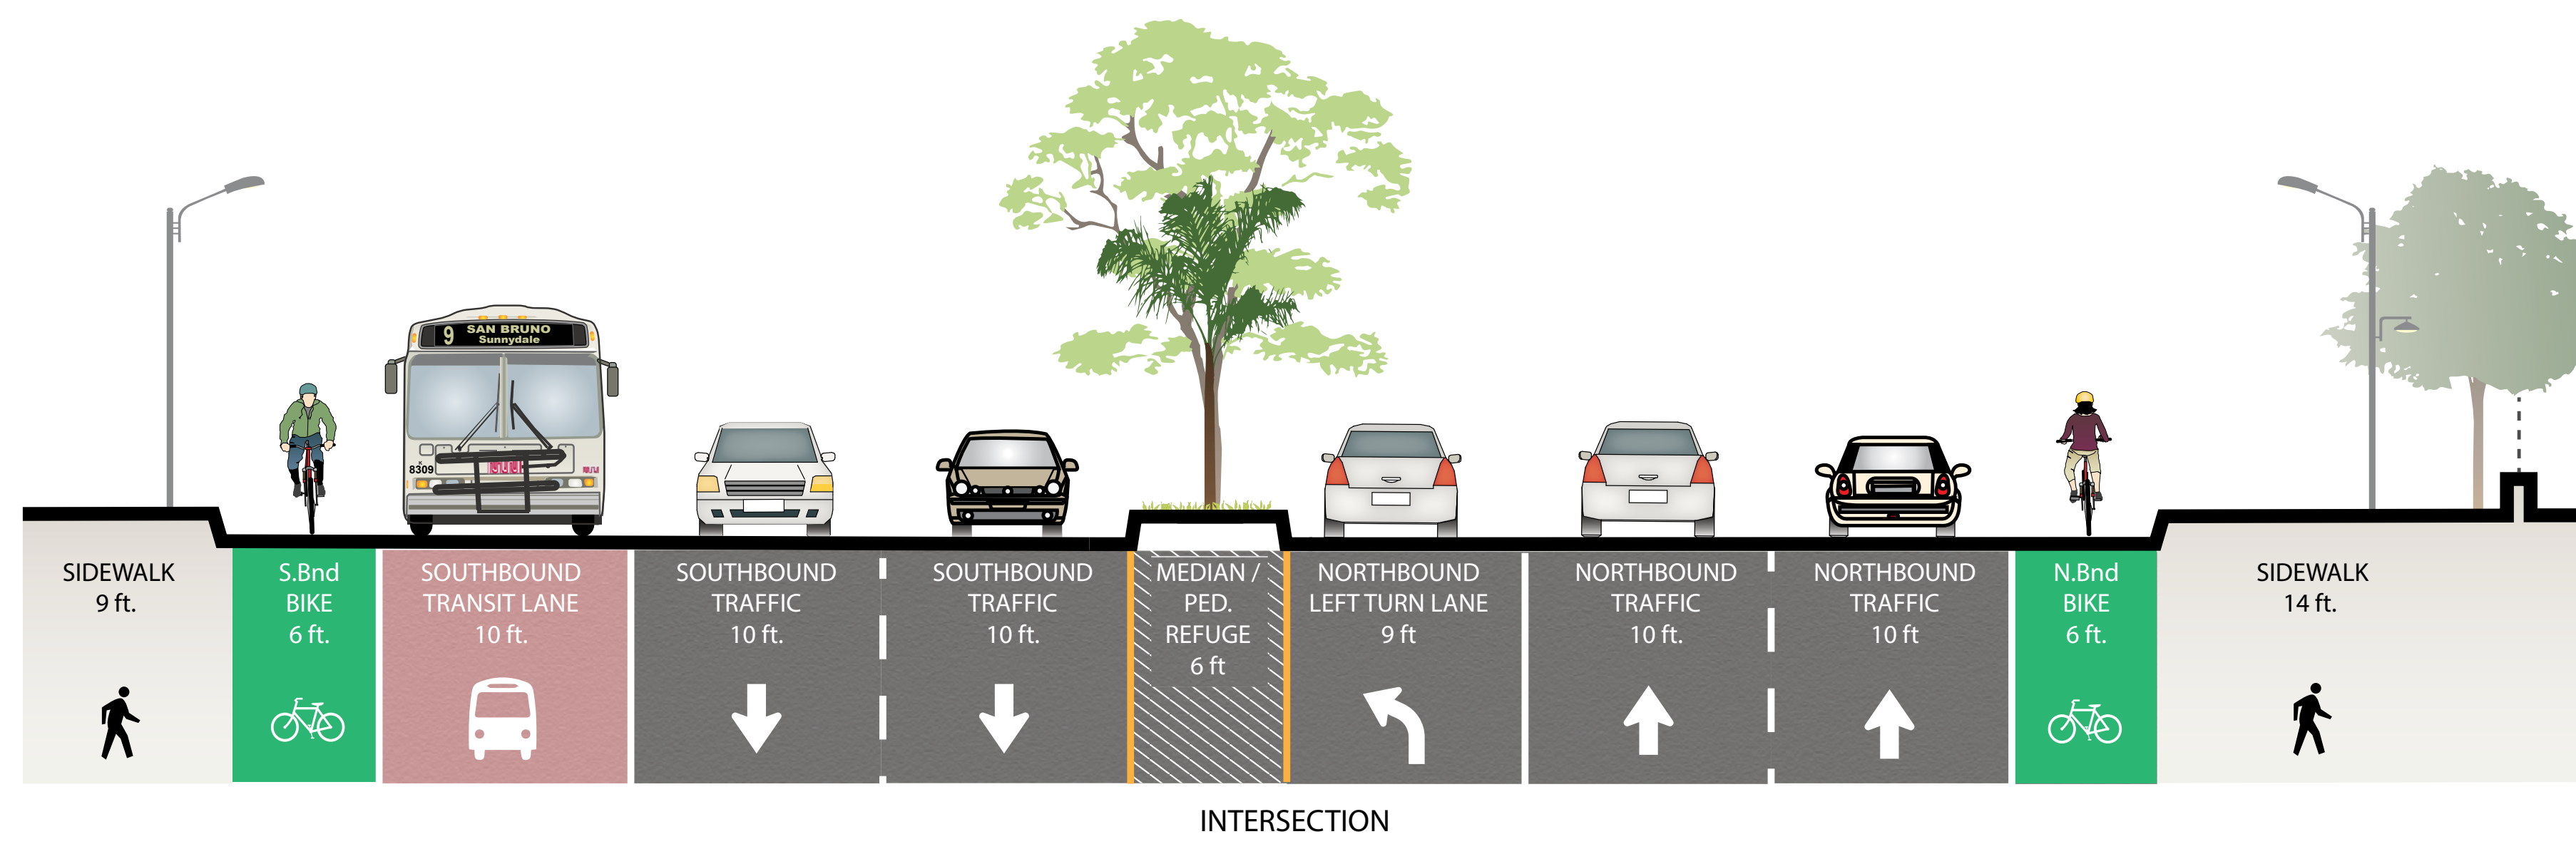

POTRERO AVENUE FACING NORTH
22ND TO 24TH, INTERSECTION

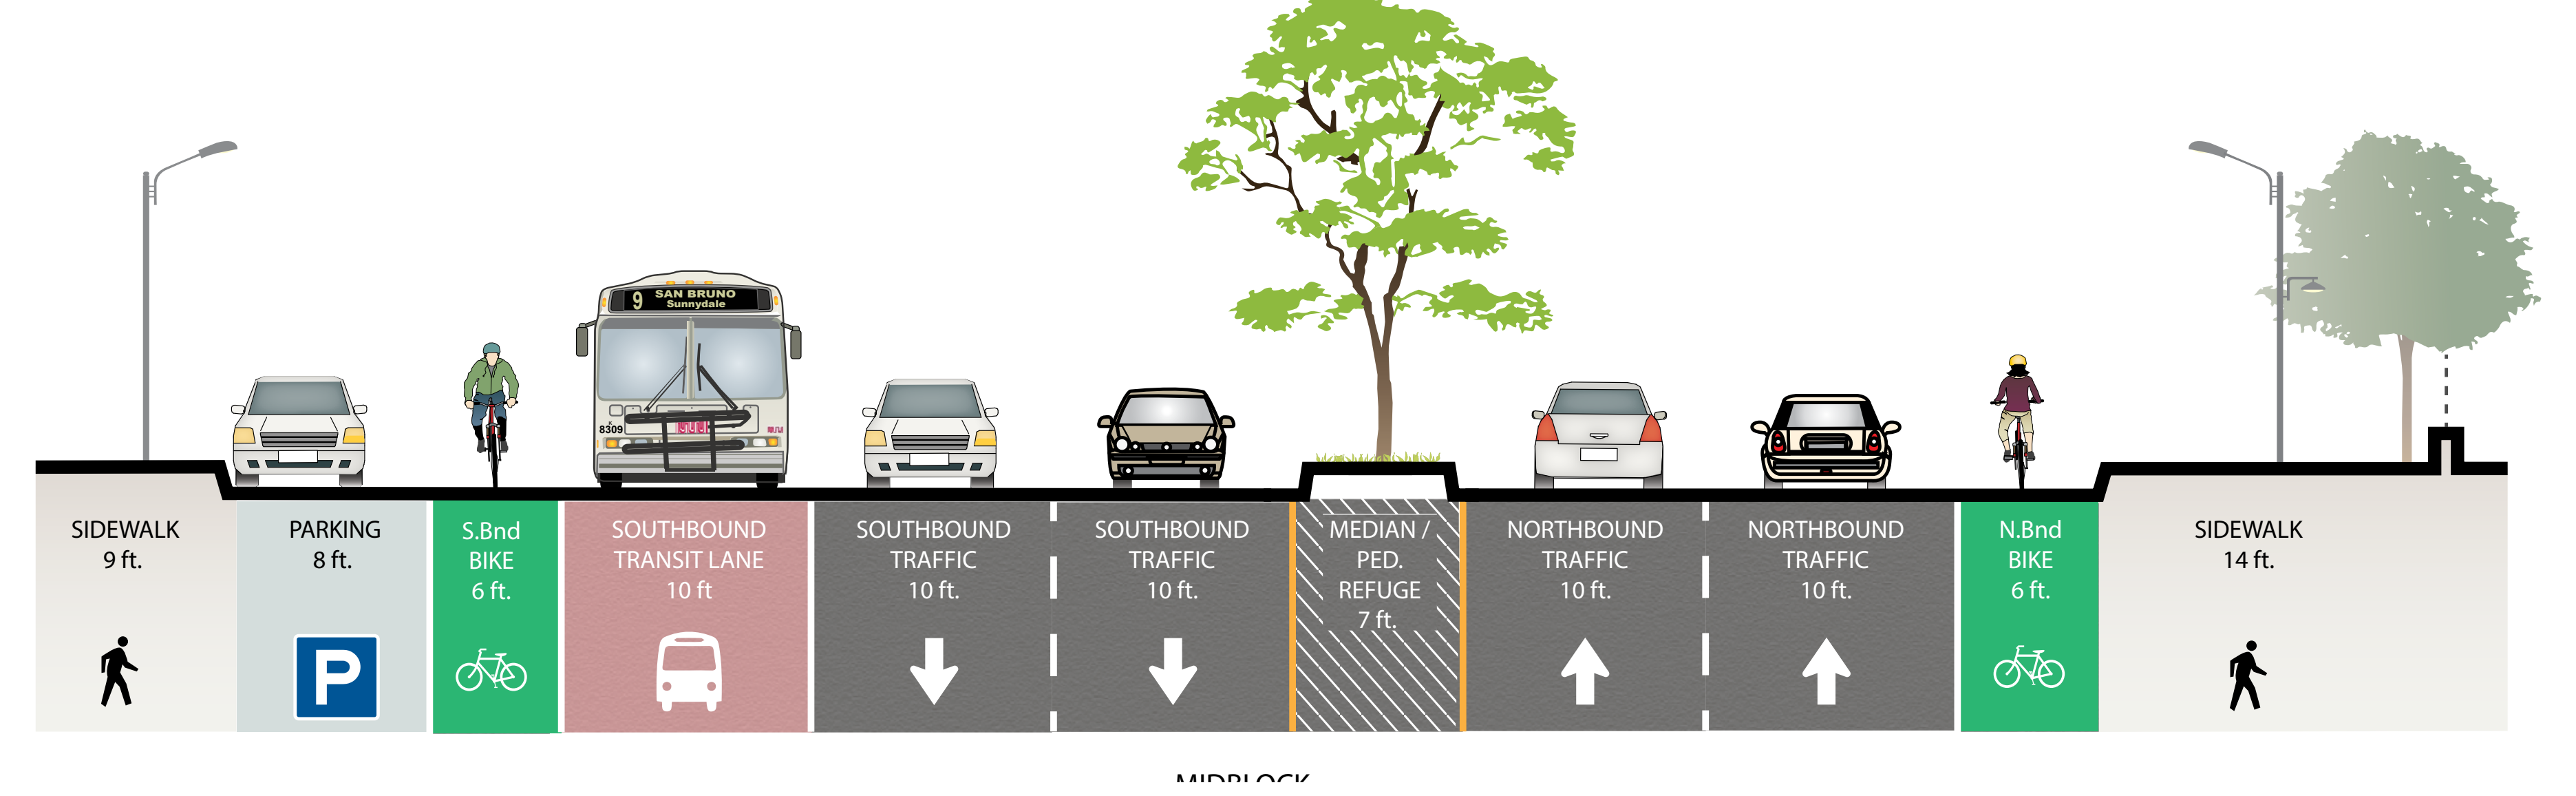

POTRERO AVENUE FACING NORTH
22ND TO 24TH, MIDBLOCK